


SITE OPTION 3

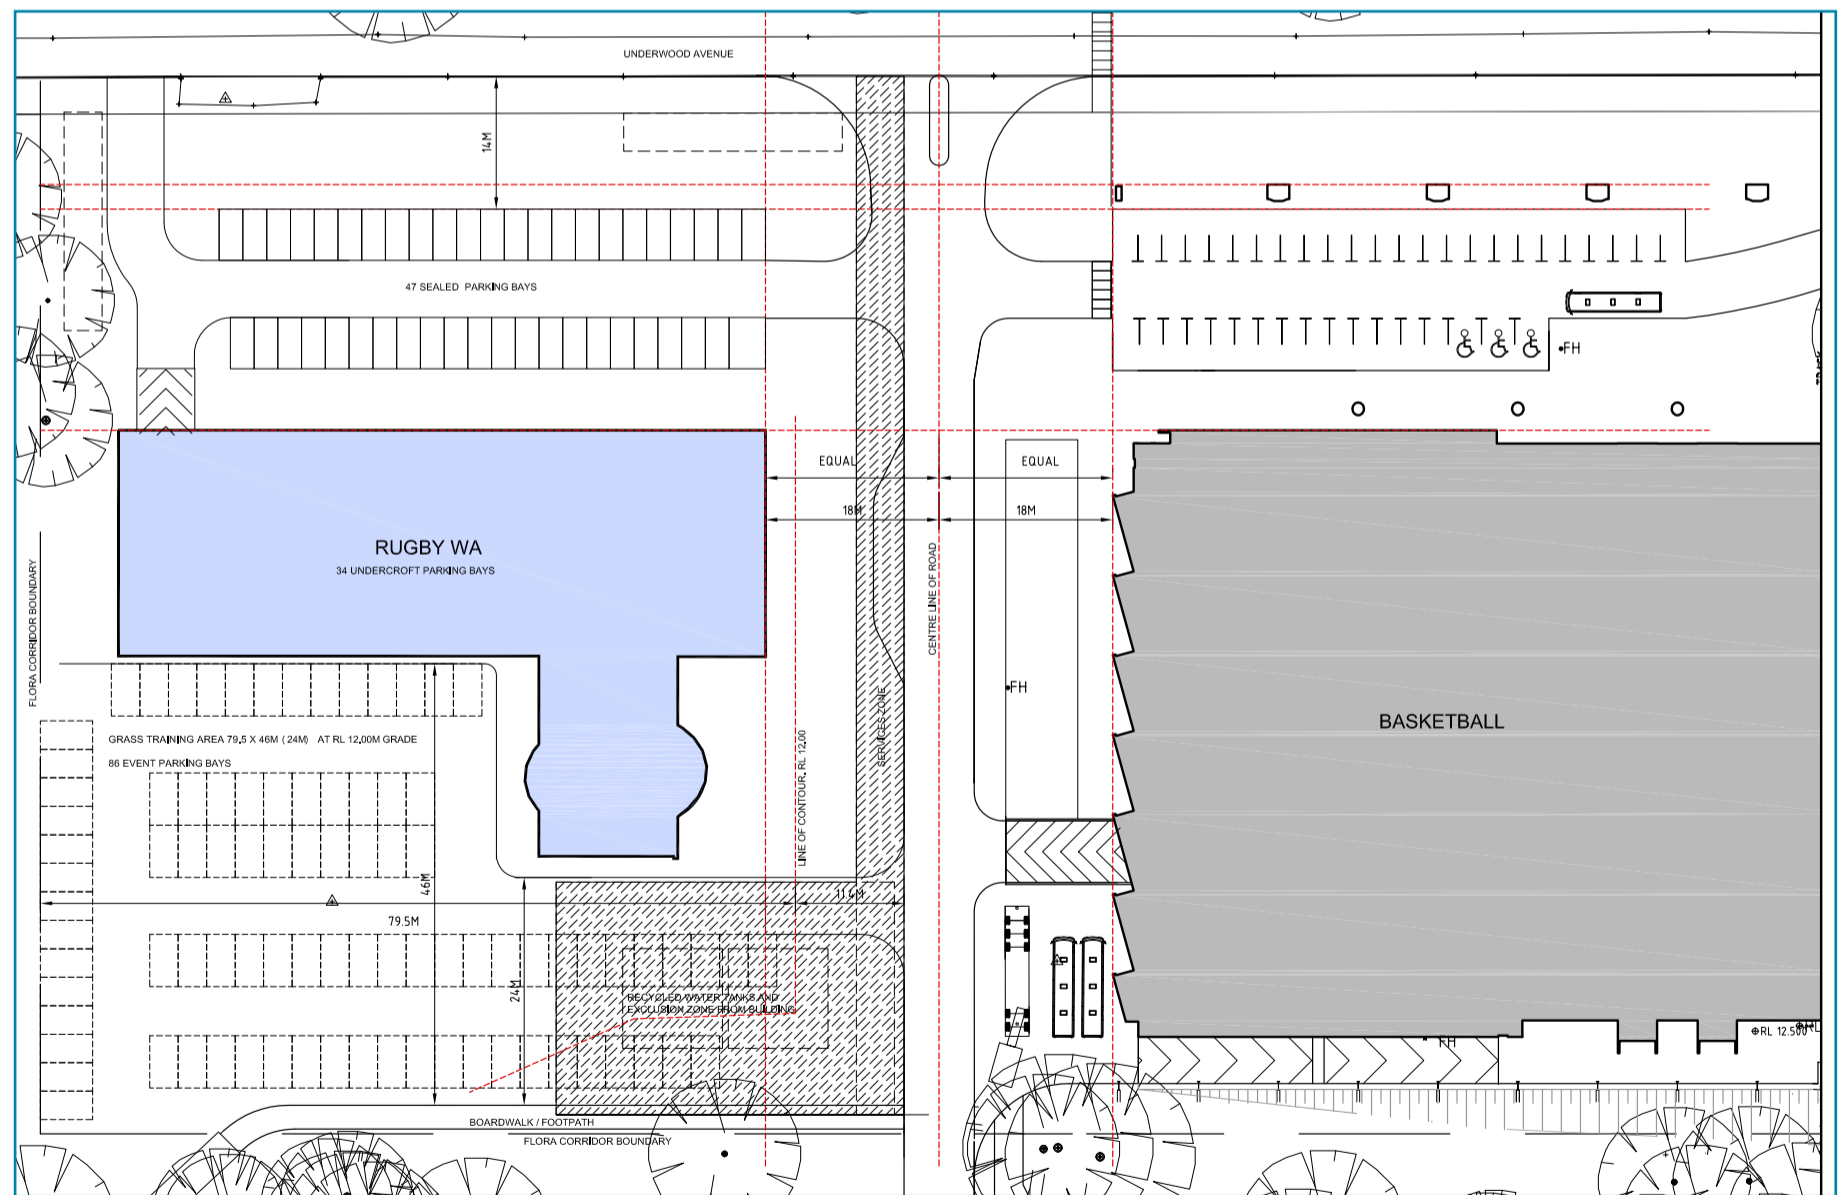

SITE OPTION 4

Figure 7B Rugby Site Options 3 and 4



Department of Sport and Recreation

AK Reserve Redevelopment Plan
 AK Reserve Project
 Prepared by
 the Department of Sport and Recreation
 on behalf of the AK Reserve Minister
 April 2009